


NEW HOUSE FRONT ELEVATION

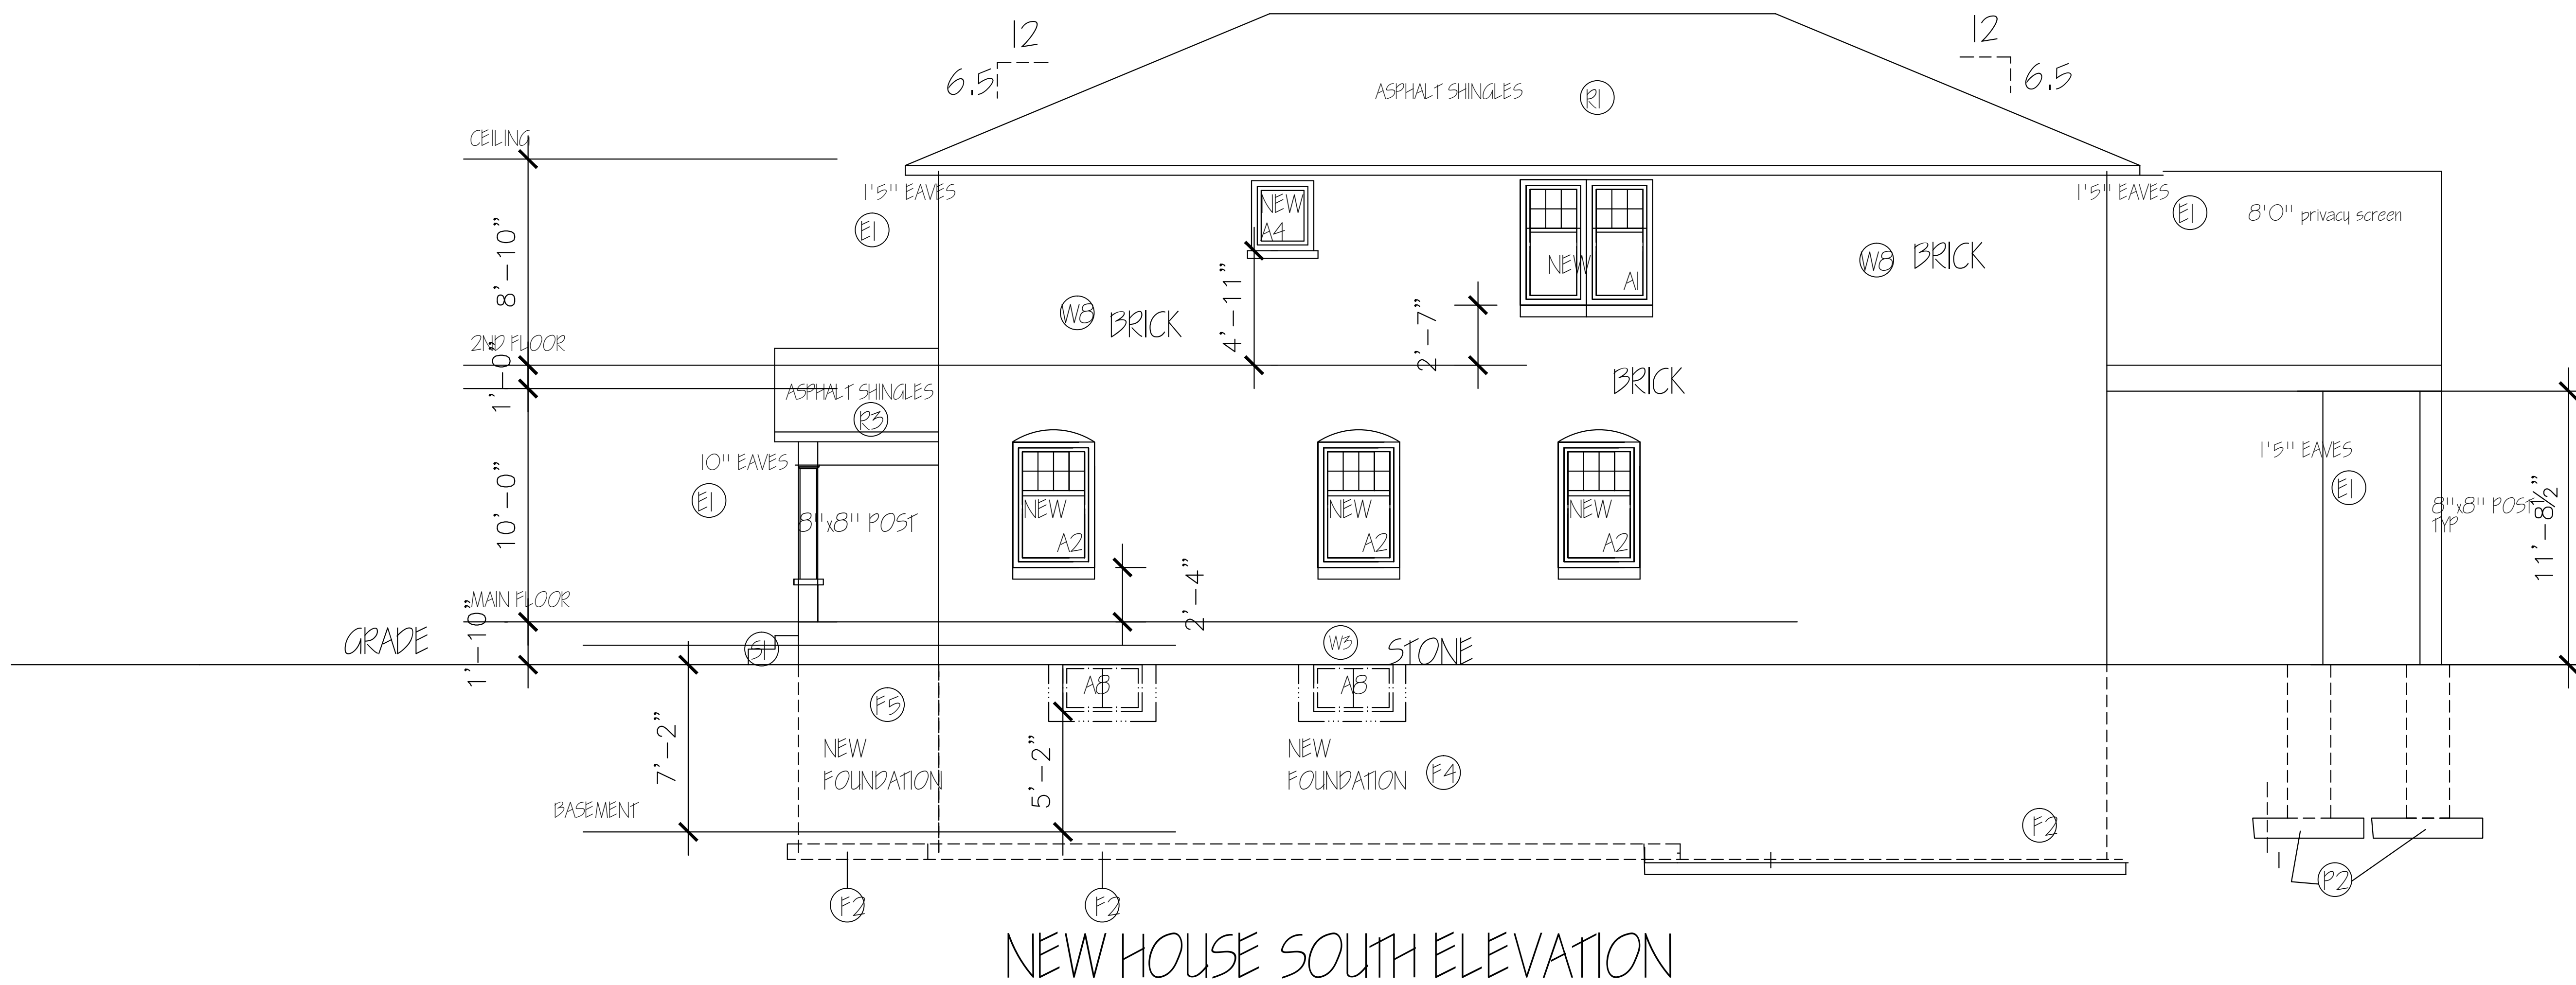

NEW HOUSE SOUTH ELEVATION

General Notes

THE UNDERSIGNED HAS REVIEWED AND TAKES RESPONSIBILITY FOR THIS DESIGN AND HAS THE QUALIFICATIONS AND MEETS THE REQUIREMENTS SET OUT IN THE ONTARIO BUILDING CODE TO BE A DESIGNER. QUALIFICATION INFORMATION IS REQUIRED UNLESS DESIGN IS EXEMPT UNDER 2.17.5.1 OF THE BUILDING CODE.

JOHN PINKNEY 25290  
NAME SIGNATURE B.C.I.N.#

REGISTRATION INFORMATION IS REQUIRED UNLESS DESIGN IS EXEMPT UNDER 2.17.9.1 OF BUILDING CODE.

JOHN PINKNEY 33527  
NAME SIGNATURE B.C.I.N.#

JOHN PINKNEY  
1340 CONTOUR DR.  
MISSISSAUGA, ONT.  
L5H 1B2

43 MISSISSAUGA ST. SOUTH  
PART LOTS 9 AND 10  
NORTH SIDE OF MISSISSAUGA RD.  
REGISTERED PLAN 300  
CITY OF MISSISSAUGA

| No. | Revision/Issue | Date |
|-----|----------------|------|
|     |                |      |
|     |                |      |

Firm Name and Address  
JOHN PINKNEY  
1340 CONTOUR DR.  
MISSISSAUGA, ON.  
L5H 1B2  
905-485-2545  
FAX 905 822 4442

Project Name and Address  
MUHAMMAD SIDDIQI  
43 MISSISSAUGA RD.  
MISSISSAUGA, ON.  
416 702 8214

|                        |             |
|------------------------|-------------|
| Project<br>ELEVATIONS  | Sheet<br>D1 |
| Date<br>DATE: 12/11/11 |             |
| Scale<br>1/4" = 1'0"   |             |