



SECTION THROUGH REAR DECK

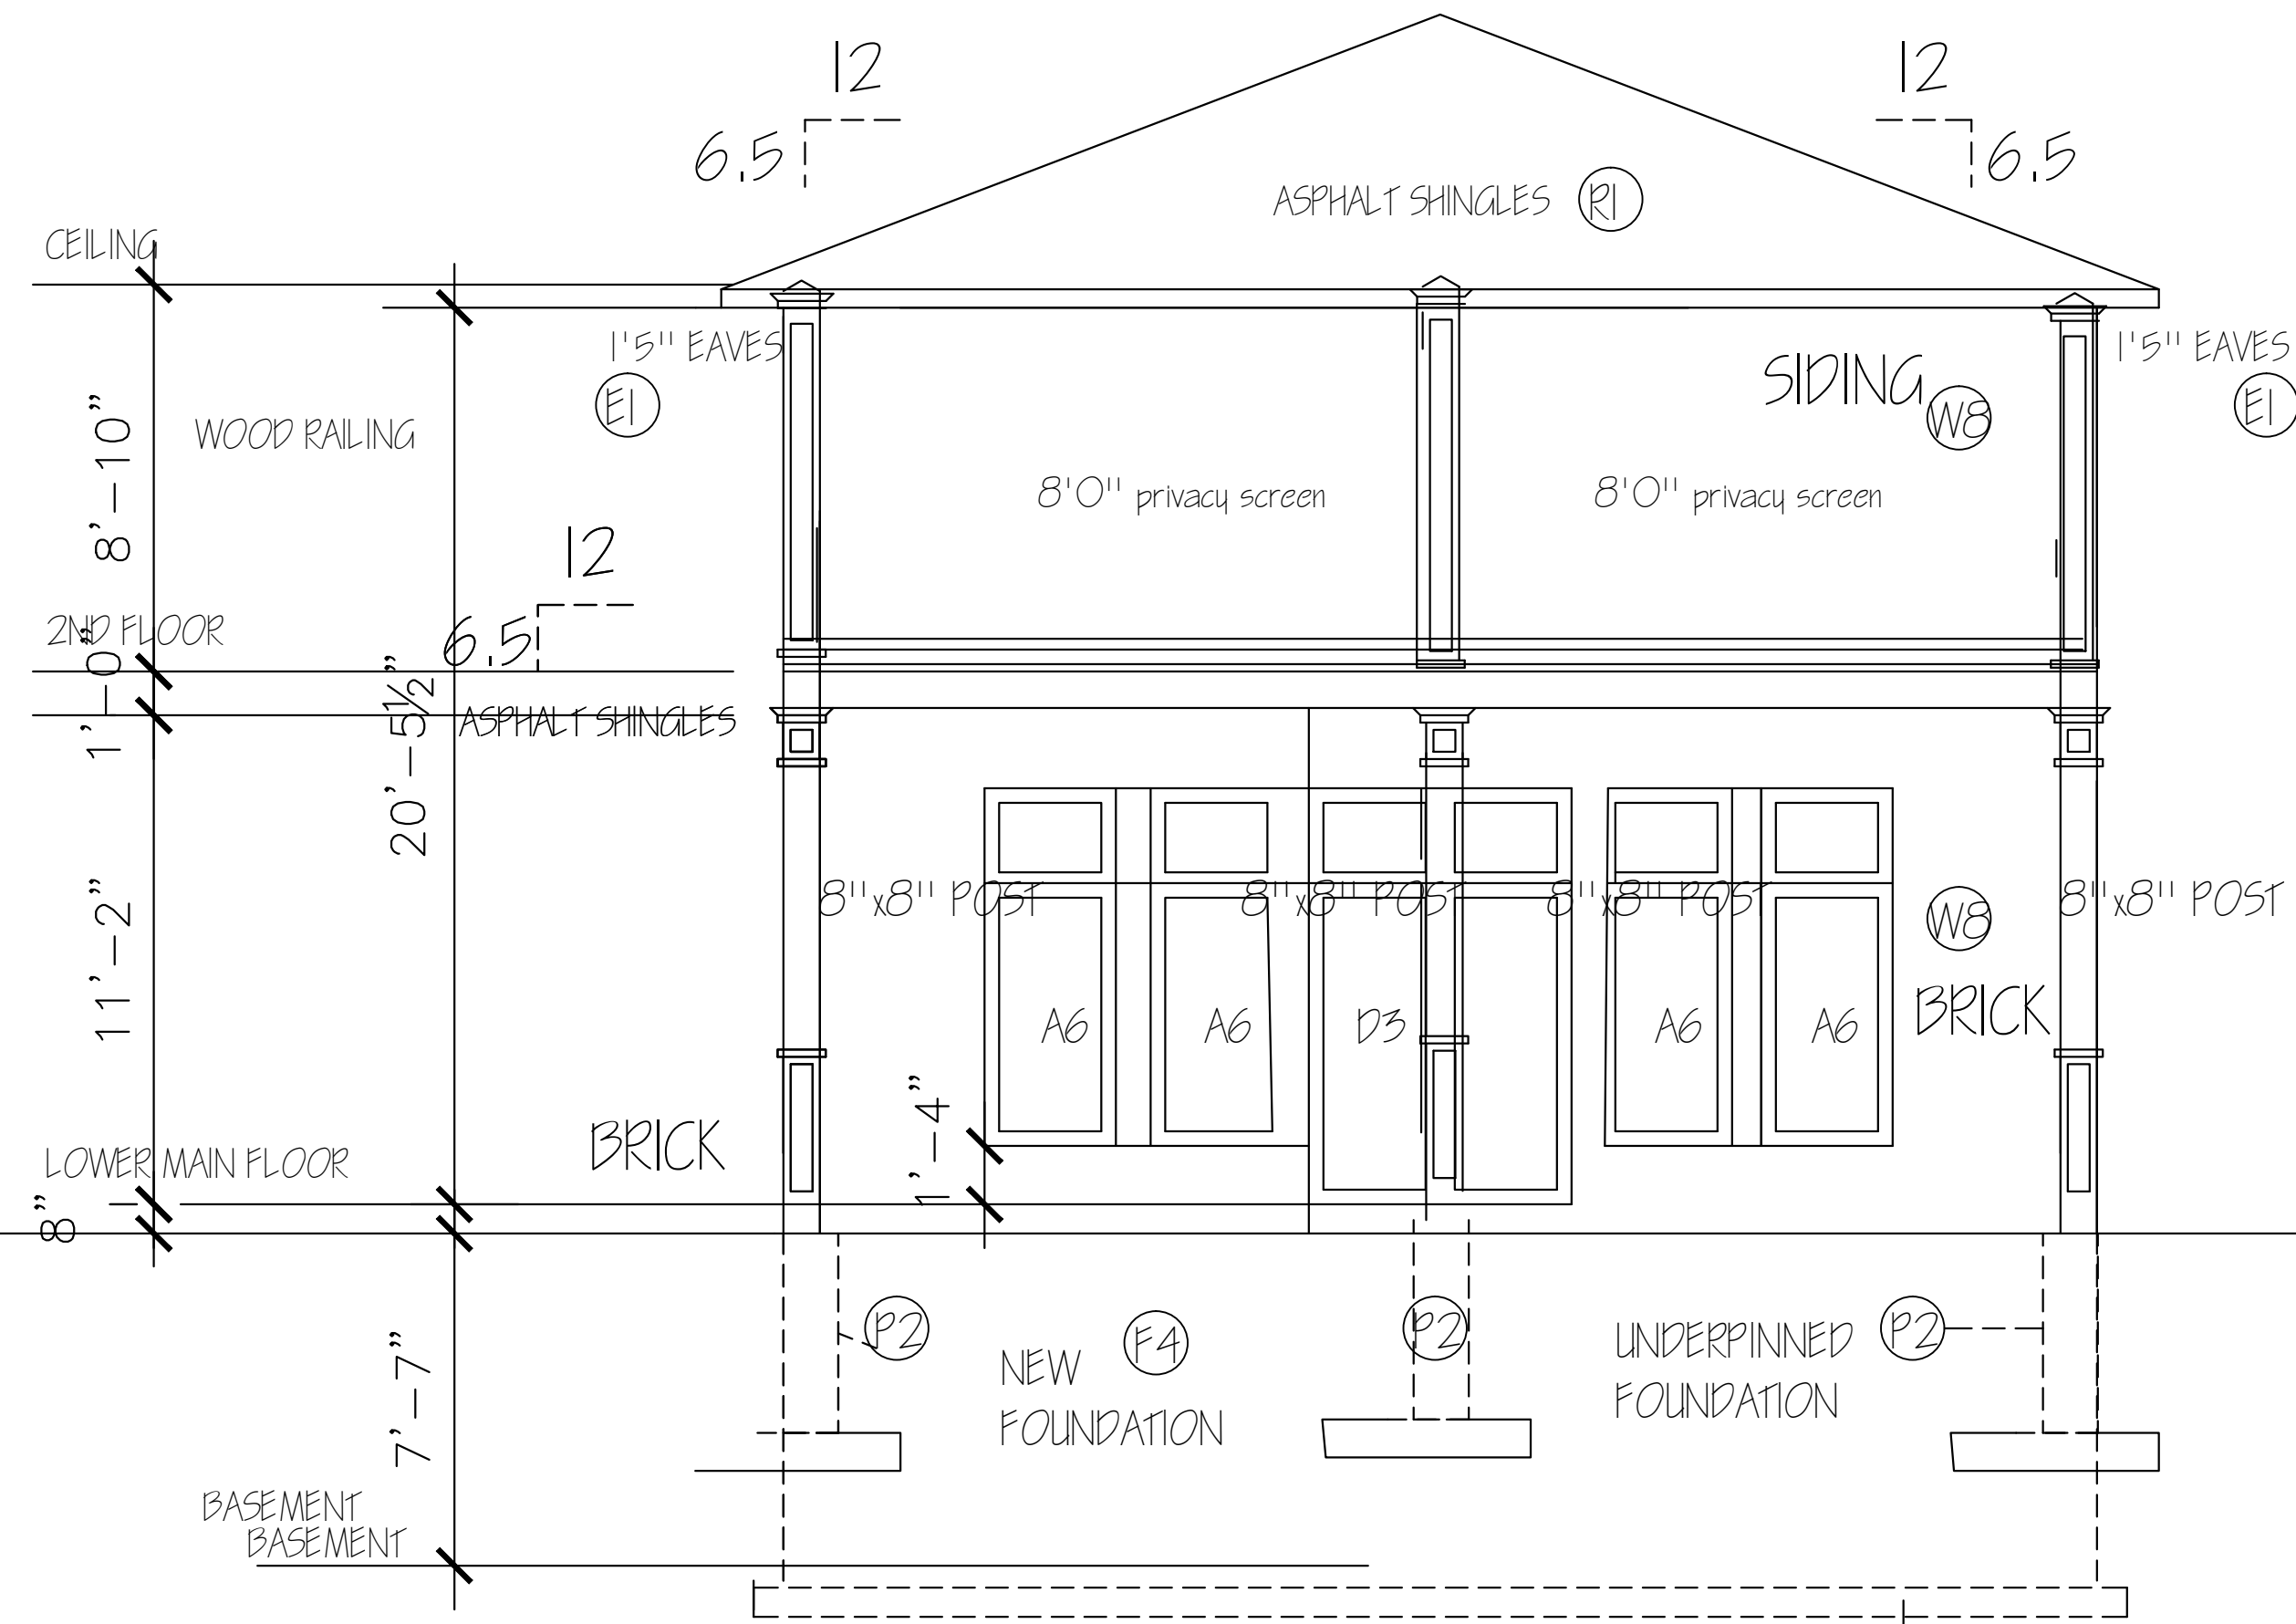

REAR ELEVATION

SPATIAL CALCULATIONS
 WALL AREA = 1045.0 SQ. FT.
 AREA OF OPENINGS = 80 SQ. FT.
 DISTANCE FROM LOT LINE = 6'0"
 ALLOWABLE OPENINGS = 9%
 ALLOWABLE OPENINGS = 94 SQ. FT.

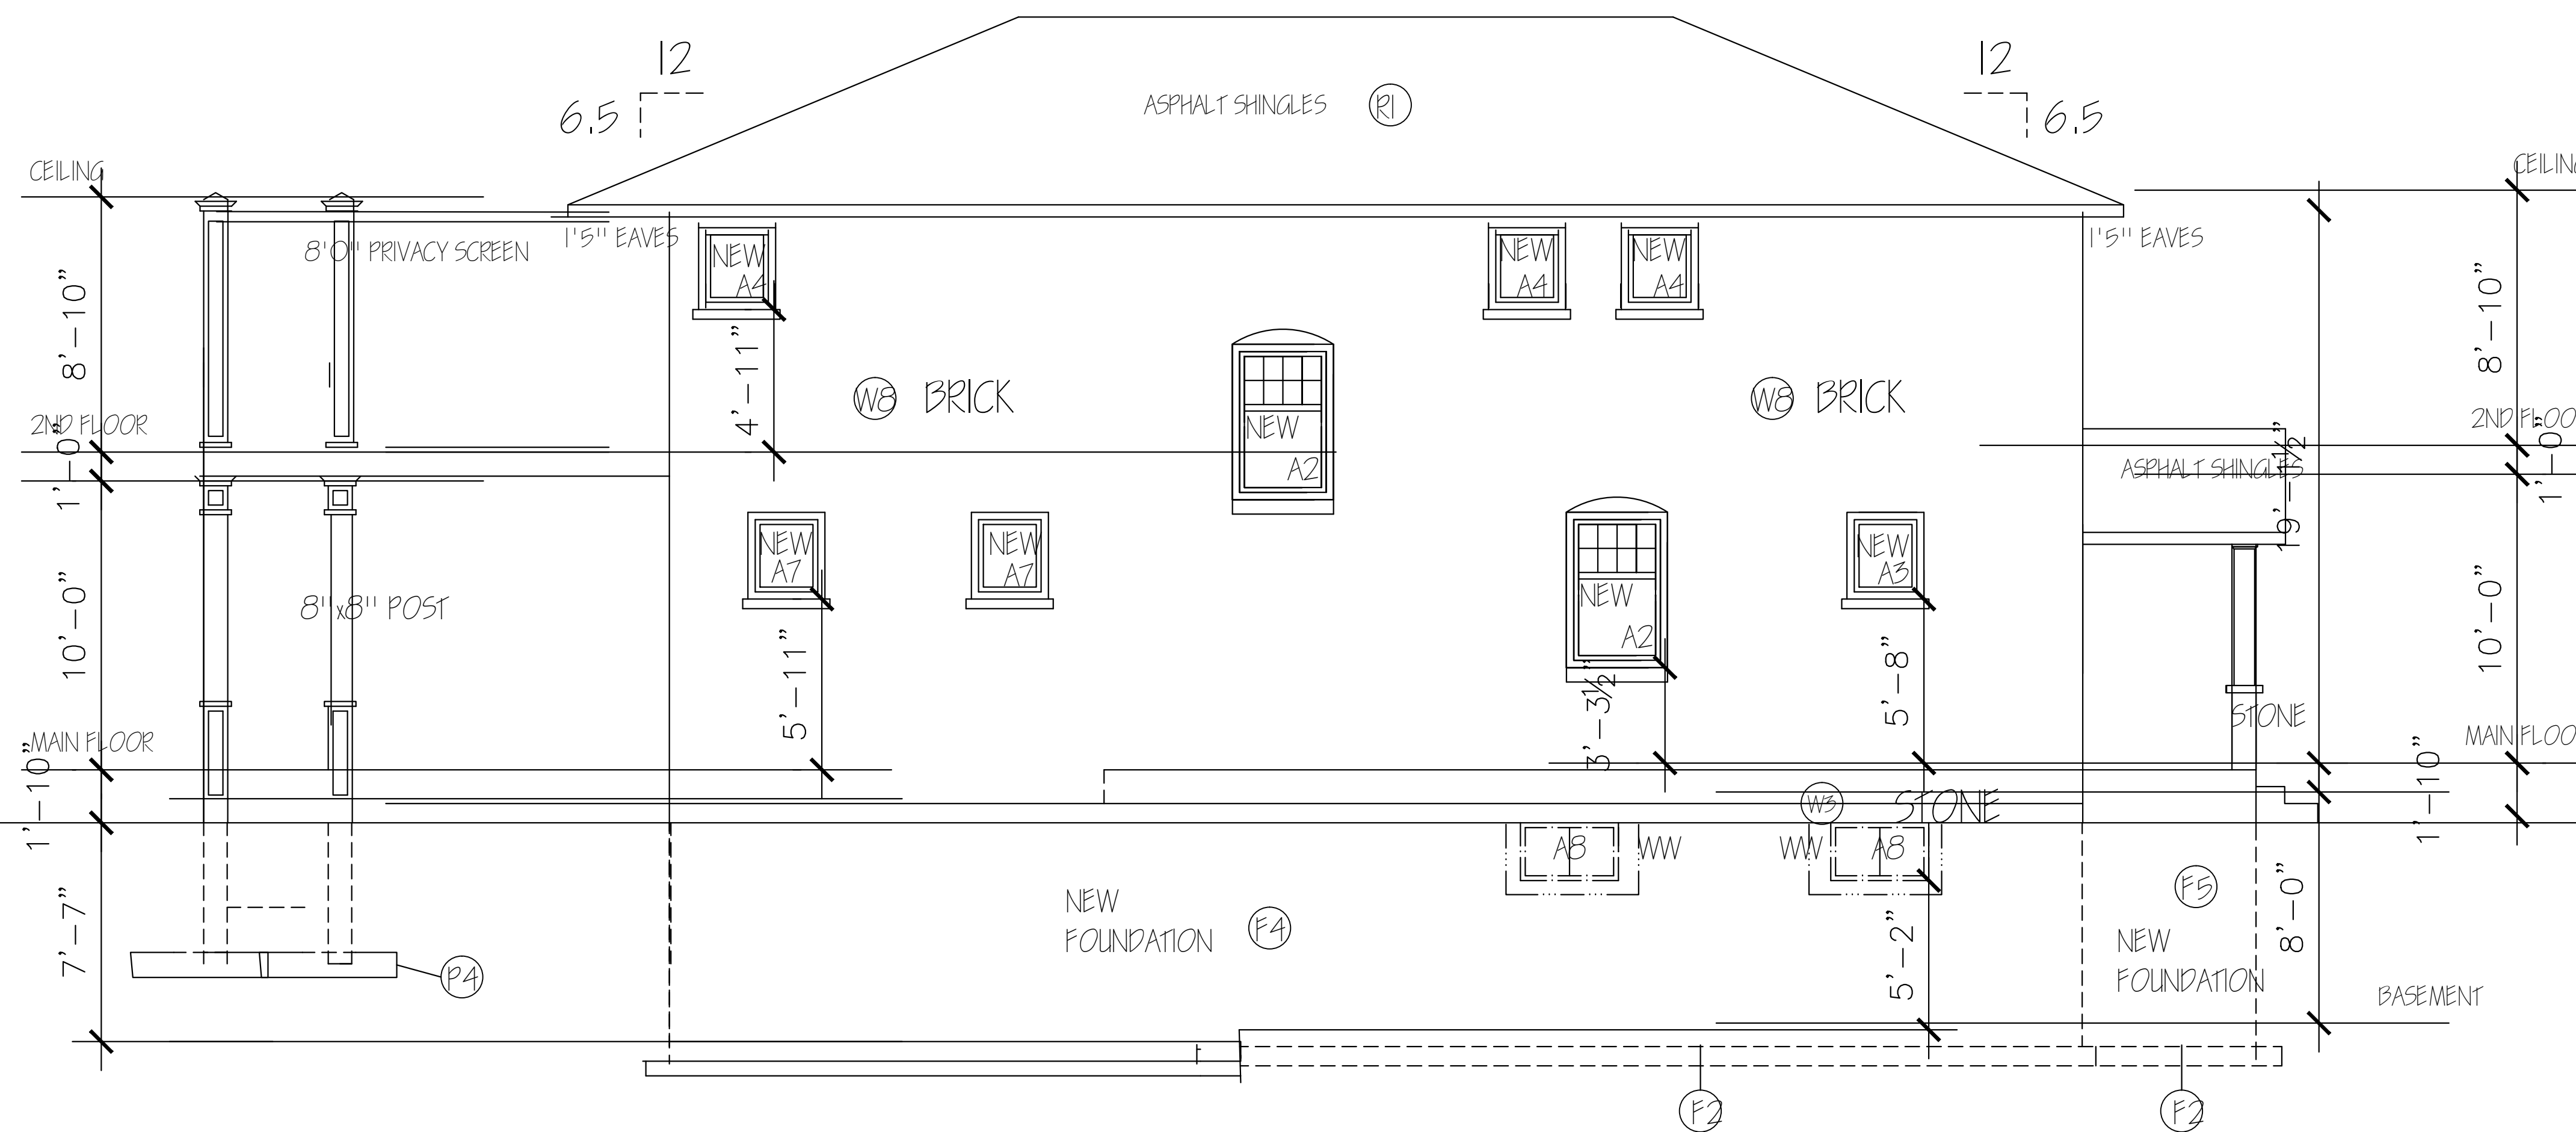

NEW HOUSE NORTH ELEVATION

General Notes

THE UNDERSIGNED HAS REVIEWED AND TAKES RESPONSIBILITY FOR THIS DESIGN AND HAS THE QUALIFICATIONS AND MEETS THE REQUIREMENTS SET OUT IN THE ONTARIO BUILDING CODE TO BE A DESIGNER. QUALIFICATION INFORMATION IS REQUIRED UNLESS DESIGN IS EXEMPT UNDER 2.17.5.1 OF THE BUILDING CODE.
 JOHN PINKNEY 25290 B.C.I.N.#
 NAME SIGNATURE
 REGISTRATION INFORMATION IS REQUIRED UNLESS DESIGN IS EXEMPT UNDER 2.17.9.1 OF BUILDING CODE.
 JOHN PINKNEY 33527 B.C.I.N.#
 NAME SIGNATURE

JOHN PINKNEY
 1340 CONTOUR DR.
 MISSISSAUGA, ONT.
 L5H 1B2

43 MISSISSAUGA ST. SOUTH
 PART LOTS 9 AND 10
 NORTH SIDE OF MISSISSAUGA RD.
 REGISTERED PLAN 300
 CITY OF MISSISSAUGA

No.	Revision/Issue	Date

Firm Name and Address
 JOHN PINKNEY
 1340 CONTOUR DR.
 MISSISSAUGA, ONT.
 L5H 1B2
 905-485-2545
 FAX 905 822 4442

Project Name and Address
 MUHAMMAD SIDDIQI
 43 MISSISSAUGA RD.
 MISSISSAUGA, ONT.
 416 702 8214

Project ELEVATIONS	Sheet D2
Date DATE: 08/04/11	
Scale 1/4" = 1'0"	